


| afstand t.o.v. inrede | 0.0 | 5.0 | 10  | 15  | 20  | 25  | 30  | 35  | 40  | 45  | 50  | 55  | 60  |
|-----------------------|-----|-----|-----|-----|-----|-----|-----|-----|-----|-----|-----|-----|-----|
| diepte t.o.v. inrede  | 0.0 | 2.0 | 3.3 | 4.1 | 4.2 | 4.2 | 4.2 | 4.1 | 3.7 | 2.9 | 1.6 | 0.0 | 0.0 |

DWARSDOORSNED E



BOVENAANZICHT

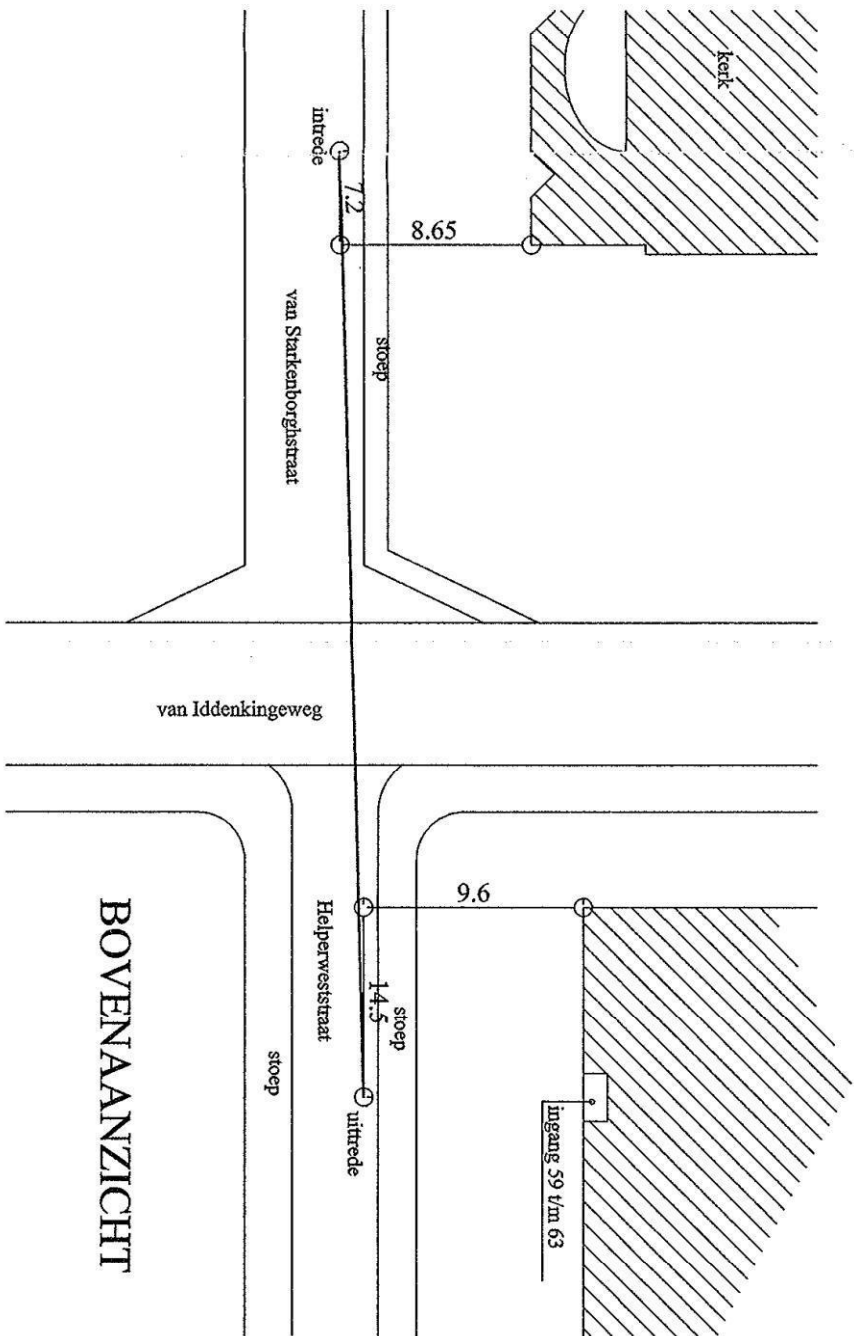

**GESTUOND BOREL BV**  
Zandzege 11  
1731 LP Winkel

Opdrachtgever : Visser & Smit Hamab

lokatie : Helpweststraat te Groningen

datum : 07-03-01

material : HDPE ø 400

schaal : 1:100

ingekomen 02-05-01 El.  
2340.57950-1

E20-E30.