



afstand t.o.v. inrede	0.0	5.0	10	15	20	25	30	35	40	45	50	55	60
diepte t.o.v. inrede	0.0	2.0	3.3	4.1	4.2	4.2	4.2	4.1	3.7	2.9	1.6	0.0	0.0

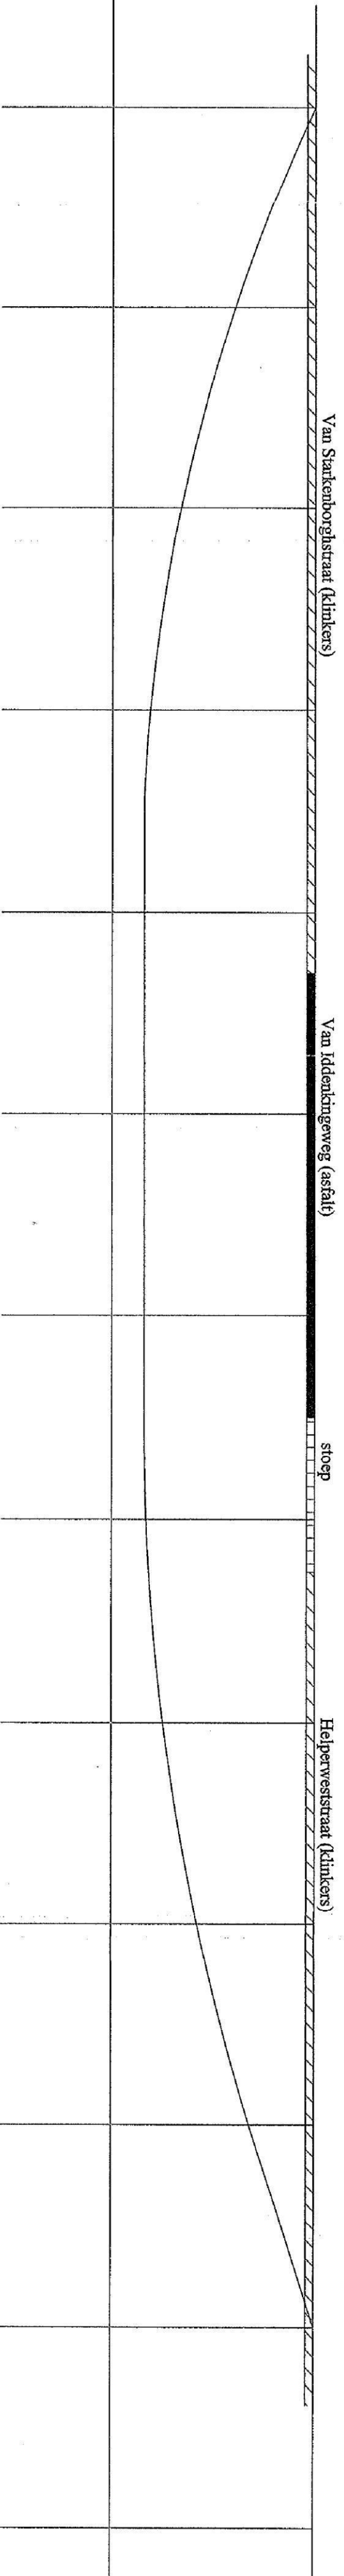

DWARSDOORSNEDEN

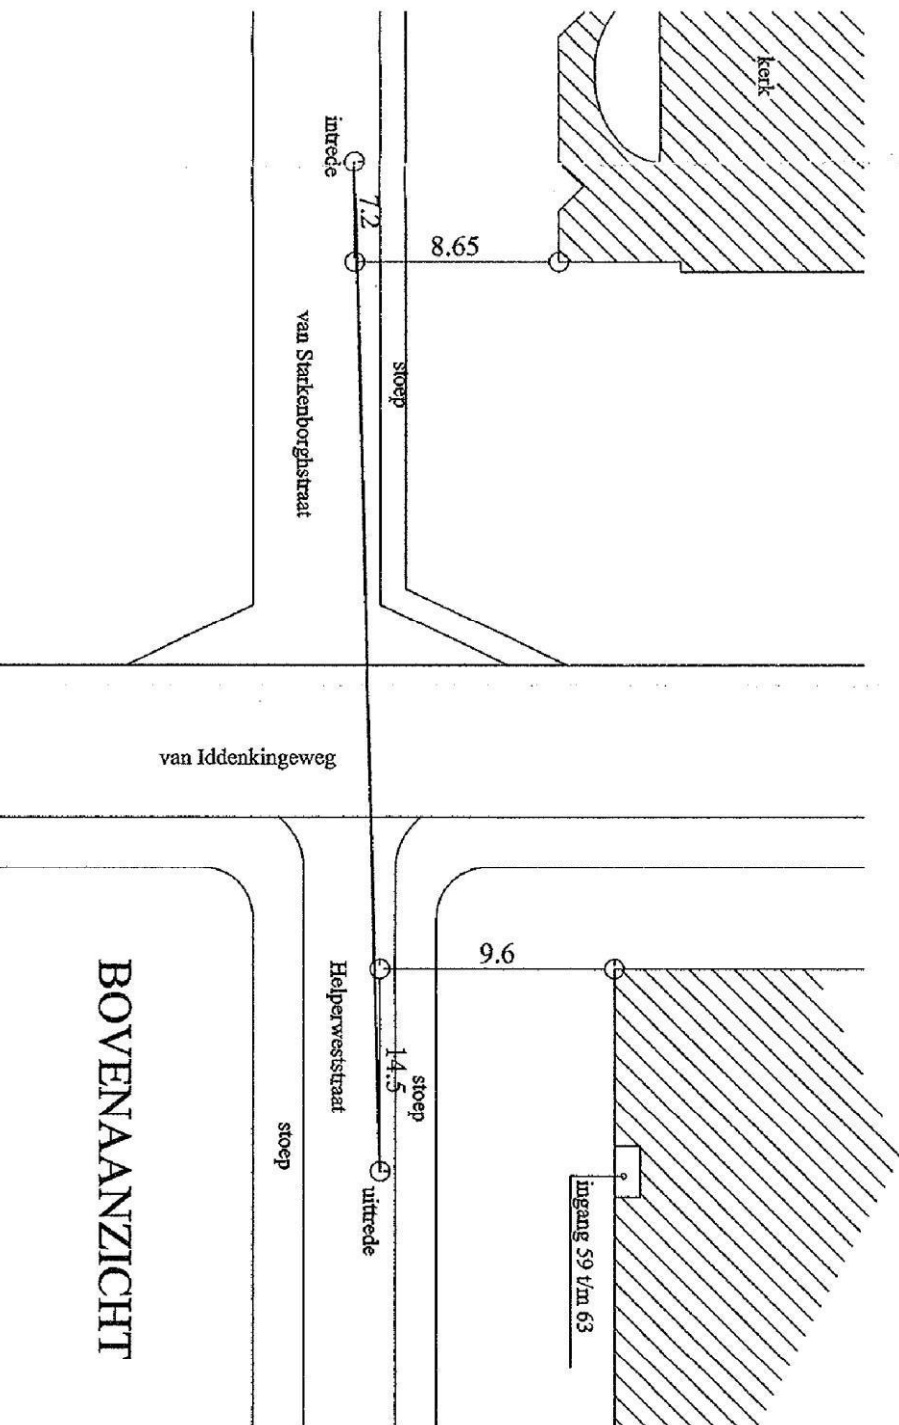

E20-E30

ingekomen 02-05-01 Elk.

2340 57950-1



GESTUURD BOREN BV
Zandzege 11
1731 LP
Winkel

opdrachtgever : Yasser & Smit Hannab

lokatie : Helperveststraat te Groningen

datum : 07-03-01

material : HDPE ø 400

schaal : 1:100